

TERRENO	300,00 m ²
PAV. TÉRREO	180,12m ²
PISCINA	12,70m ²
TOTAL	192,82m ²

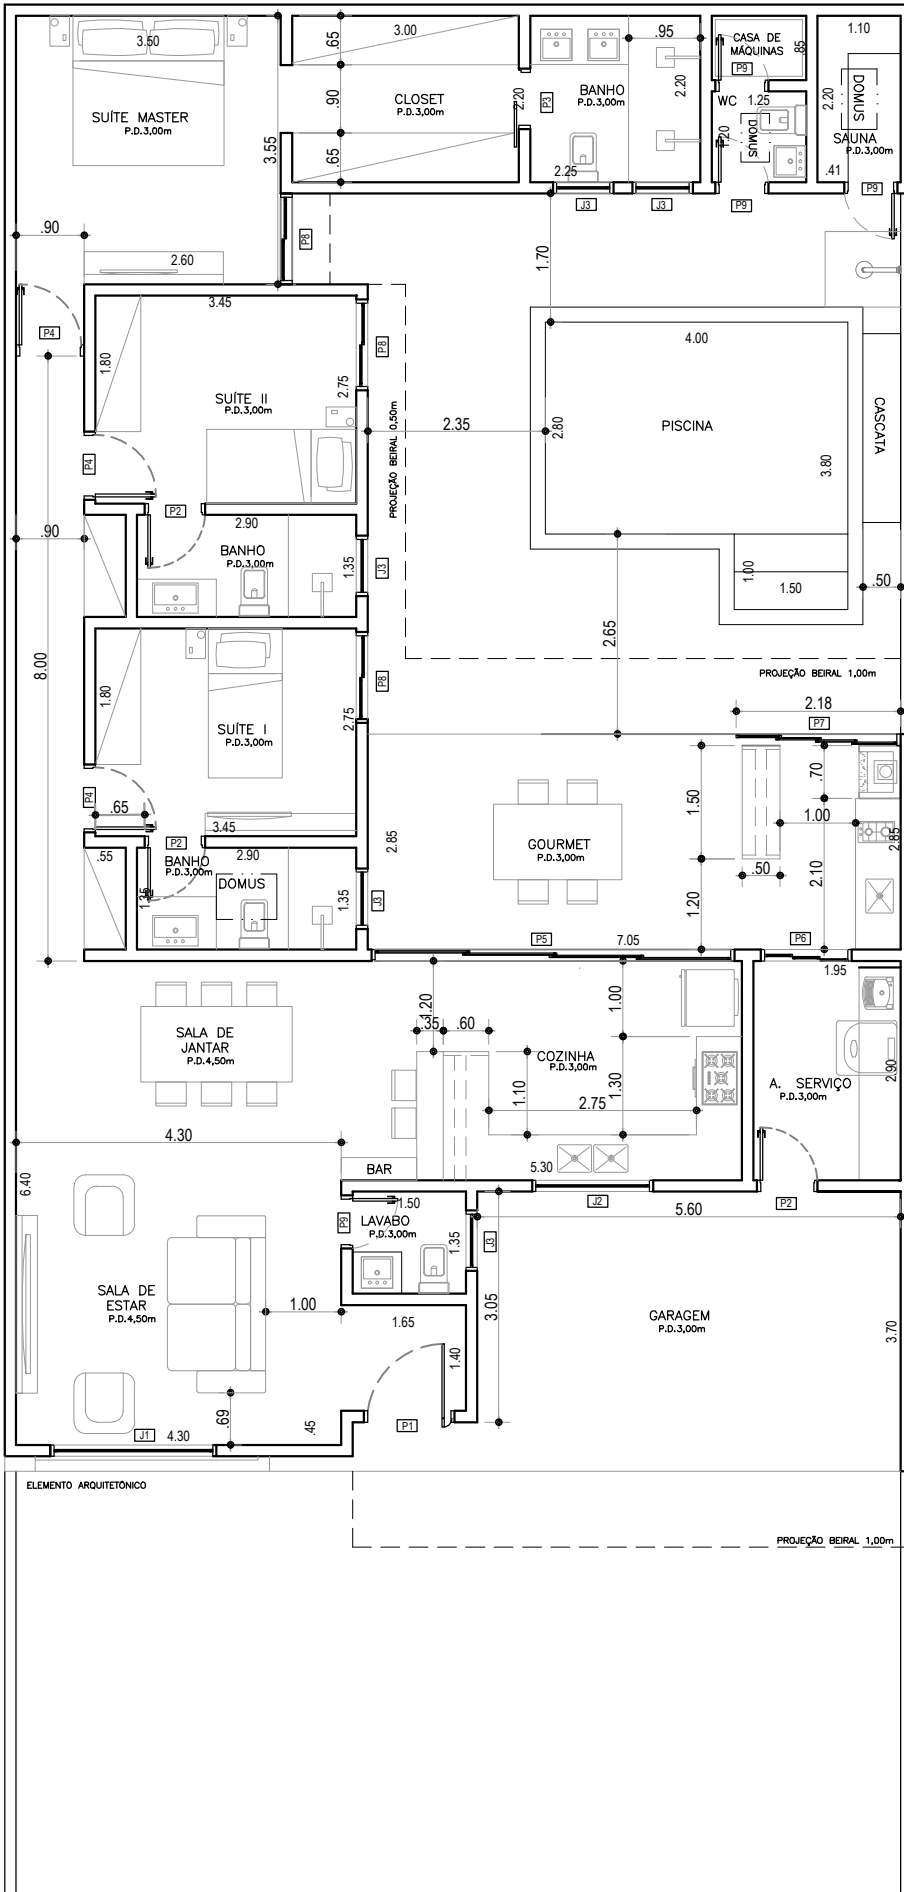


TABELA DE ABERTURAS

JANELAS				
Nº	LARGURA	ALTURA	PEITORIL	TIPO
J1	2.20	3.70	0.60	MAXIN AIR
J2	1.60	0.35	1.25	CORRER 2F
J3	0.80	0.60	1.75	MAXIN AIR 1F
PORTAS				
P1	1.20	3.00	-	PIVOTANTE 1F
P2	0.80	2.20	-	ABRIR 1F
P3	0.80	2.20	-	CORRER 1F
P4	0.90	2.20	-	ABRIR 1F
P5	4.80	2.50	-	CORRER 4F
P6	1.20	2.20	-	CORRER 3F
P7	2.18	2.50	-	CORRER 4F
P8	1.20	2.20	-	CORRER 2F
P9	0.70	2.20	-	ABRIR 1F